


LEGEND




- SAN. or STM. --- EXISTING SEWERS, SANITARY or STORM
- MANHOLE and CATCHBASIN
- WATERMAIN --- FIRE HYDRANT
- GASMAIN ---
- UNDERGROUND TELEPHONE
- UNDERGROUND HYDRO
- UNDERGROUND T.V. CABLE
- UTILITY POLES
- CATCHBASIN / CATCHBASIN MAINTENANCE HOLE
- MAINTENANCE HOLE
- PROPOSED STORM SEWER

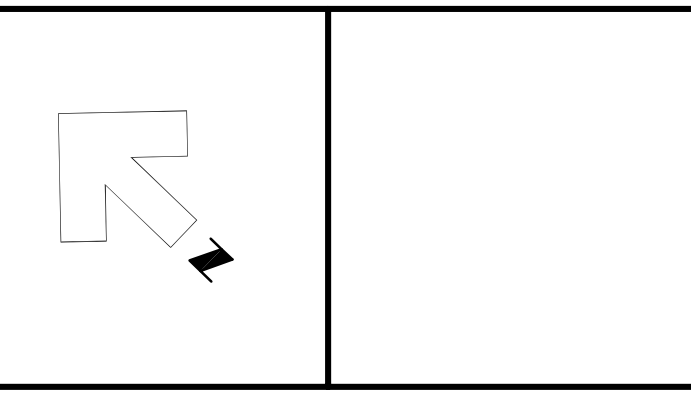


NOTE
The locations of existing underground utilities are shown in an approximate way only and have not been independently verified by the owner or its representative. The contractor shall determine the exact location of all existing utilities before commencing work and agrees to be fully responsible for any damages which might be occasioned by the contractor's failure to exactly locate and preserve any and all underground utilities.

Design By: R.M.C. Checked By: D.L.E.

No.	DATE	REVISION
1	DEC 18/13	FOR MUNICIPAL REVIEW

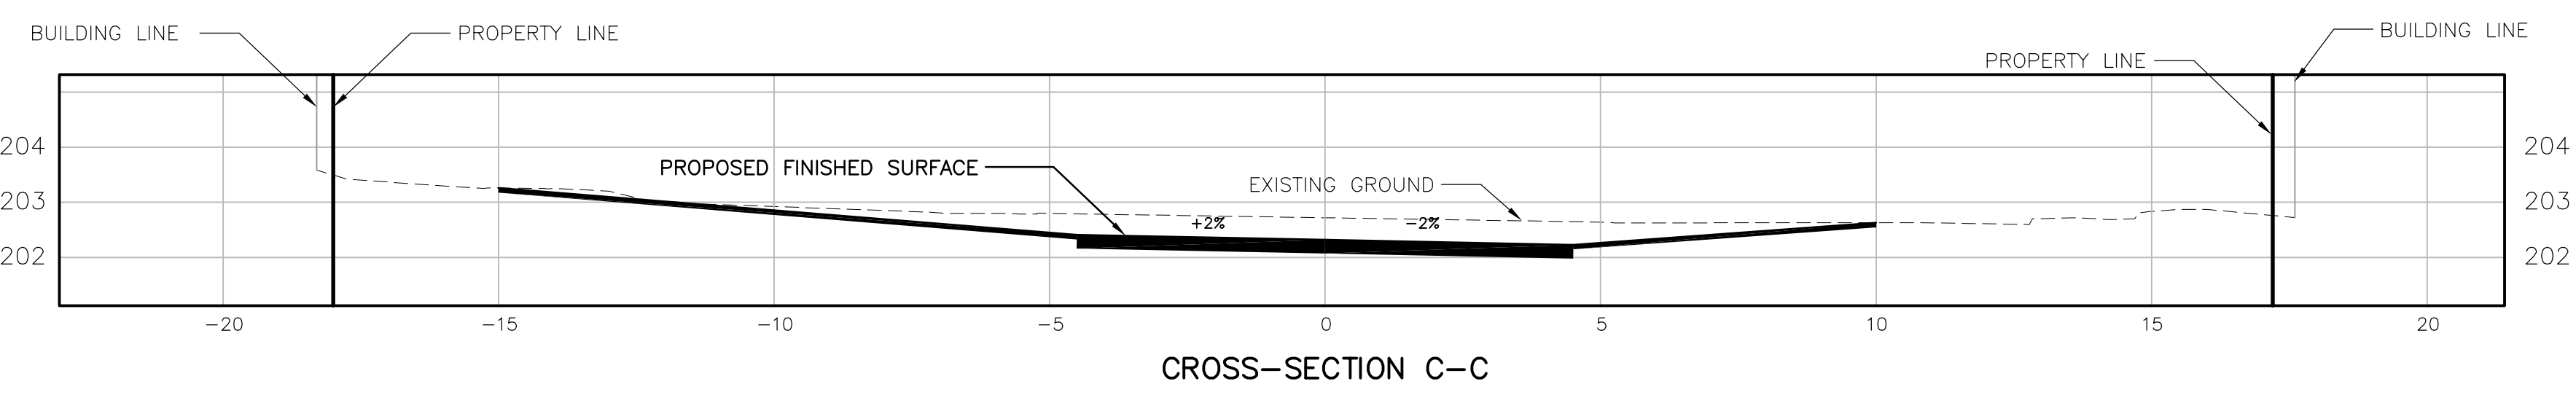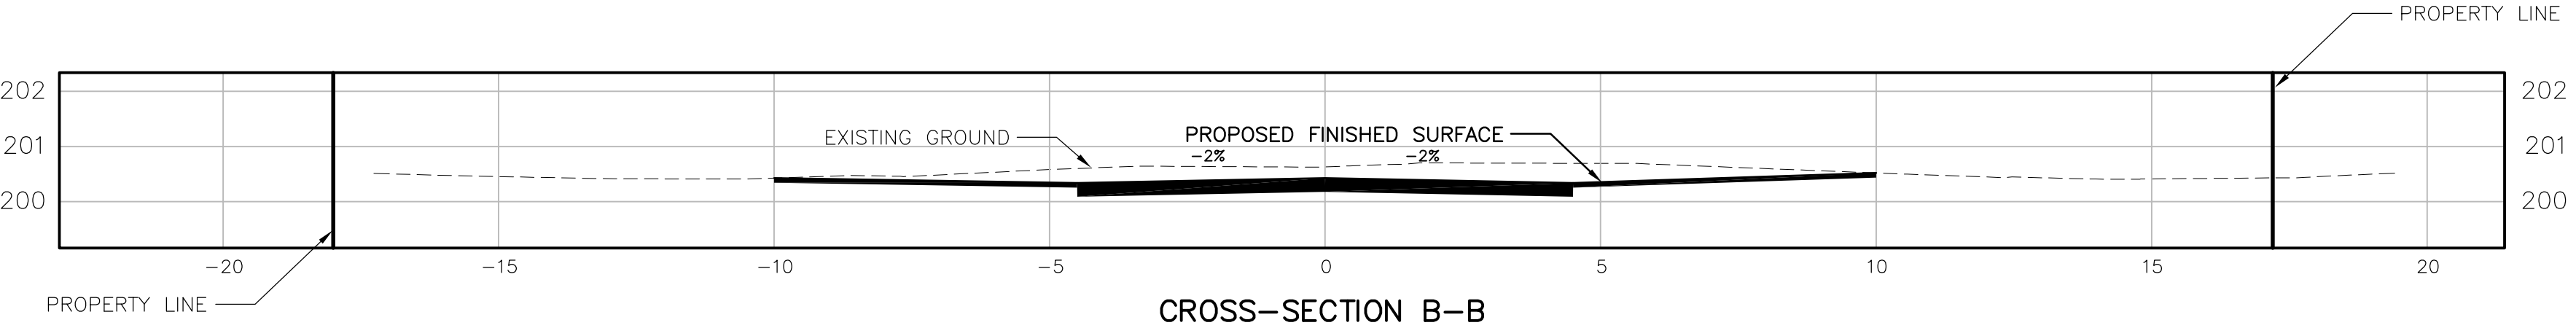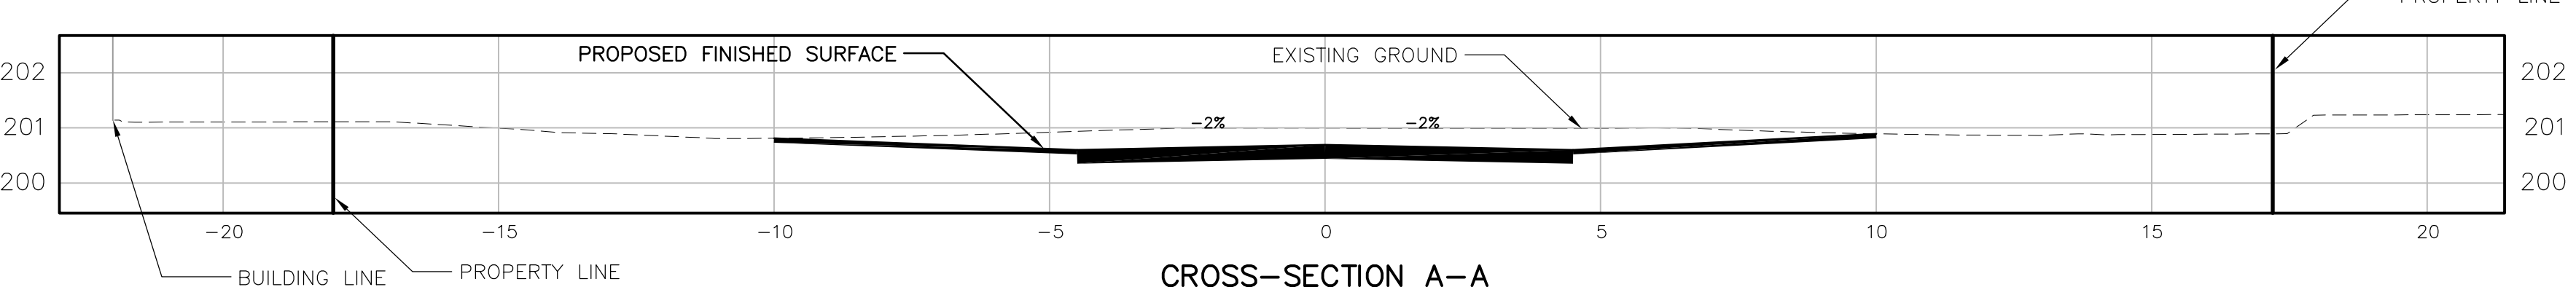

PRELIMINARY

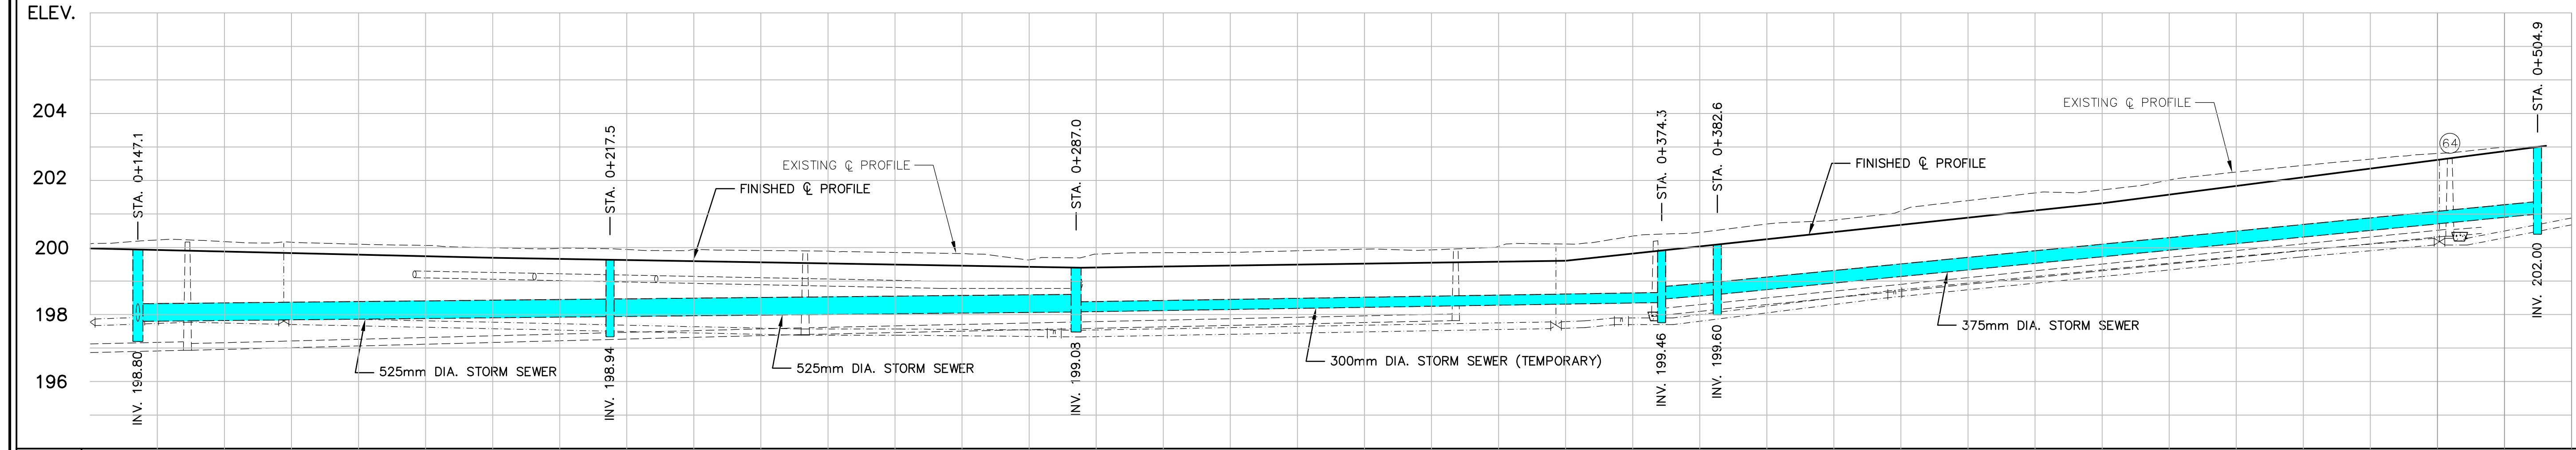

FIN. ASPH. GRADE	EX. G. GRADE	STA.
200.98	201.16	0+140
200.88	201.228	0+160
200.79	201.178	0+180
200.69	201.160	0+200
200.63	201.065	0+220
200.56	200.995	0+240
200.49	200.976	0+260
200.43	200.942	0+280
200.44	200.945	0+300
200.49	200.913	0+320
200.55	200.895	0+340
200.61	200.854	0+360
201.03	200.820	0+380
201.46	200.631	0+400
201.89	200.803	0+420
202.32	200.849	0+440
202.84	200.859	0+460
203.36	200.905	0+480
203.88	200.955	0+500
MATCH	200.931	0+506.2

Goderich (519) 524-2641 Mount Forest (519) 323-2945

Municipality of Bluewater
Bayfield - Hay - Hensall - Stanley - Zurich

Municipality of Bluewater (Bayfield)
Main Street
Plan and Profile from Sta. 0+400 to Sta. 0+519

Scale Horizontal : 1:500 Vertical : 1:100	Project No. 13129
Drawing No. 1	